

CONSULTANTS:

Professional Seal:

ARCHITECT/ENGINEERS:
Barton Heinberg & Brocato
Architecture, Engineering
Planning, Interior Design
1015 Wisteria Street
Alexandria, Louisiana 71301
Tel: 318-443-7291 Fax: 318-487-0678

Drawing Title
TOPOGRAPHIC SURVEY
Approved Project Director

Project Title
ADA COMPLIANT ACCESS
FOR BUILDING 2

Location
VAMC, ALEXANDRIA, LA.

Building Number
2


Dwg. Number
SV1

Office of Facilities Management
Department of Veterans Affairs


SCALE: 1"=20'-0"

NO.	DATE	REVISION	DESCRIPTION	BY	NO.	DATE	REVISION	DESCRIPTION	BY

These drawings, specifications and other documents are instruments of Service for use solely on this Project. Meyer, Meyer, LaCroix & Hixson, Inc. shall be deemed the author and owner of all such instruments and shall retain all common law, statutory and copyrights. The instruments shall not be used, copied or reproduced for any purpose, without the prior written agreement of Meyer, Meyer, LaCroix & Hixson, Inc. Any unauthorized use shall be at the Owner's sole risk and without liability to Meyer, Meyer, LaCroix & Hixson, Inc.

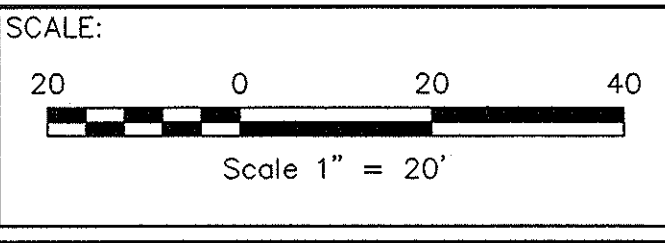

NOTICE!
48 HOURS BEFORE DIGGING
CALL: 1-800-272-3020
TO LOCATE UTILITY LINES

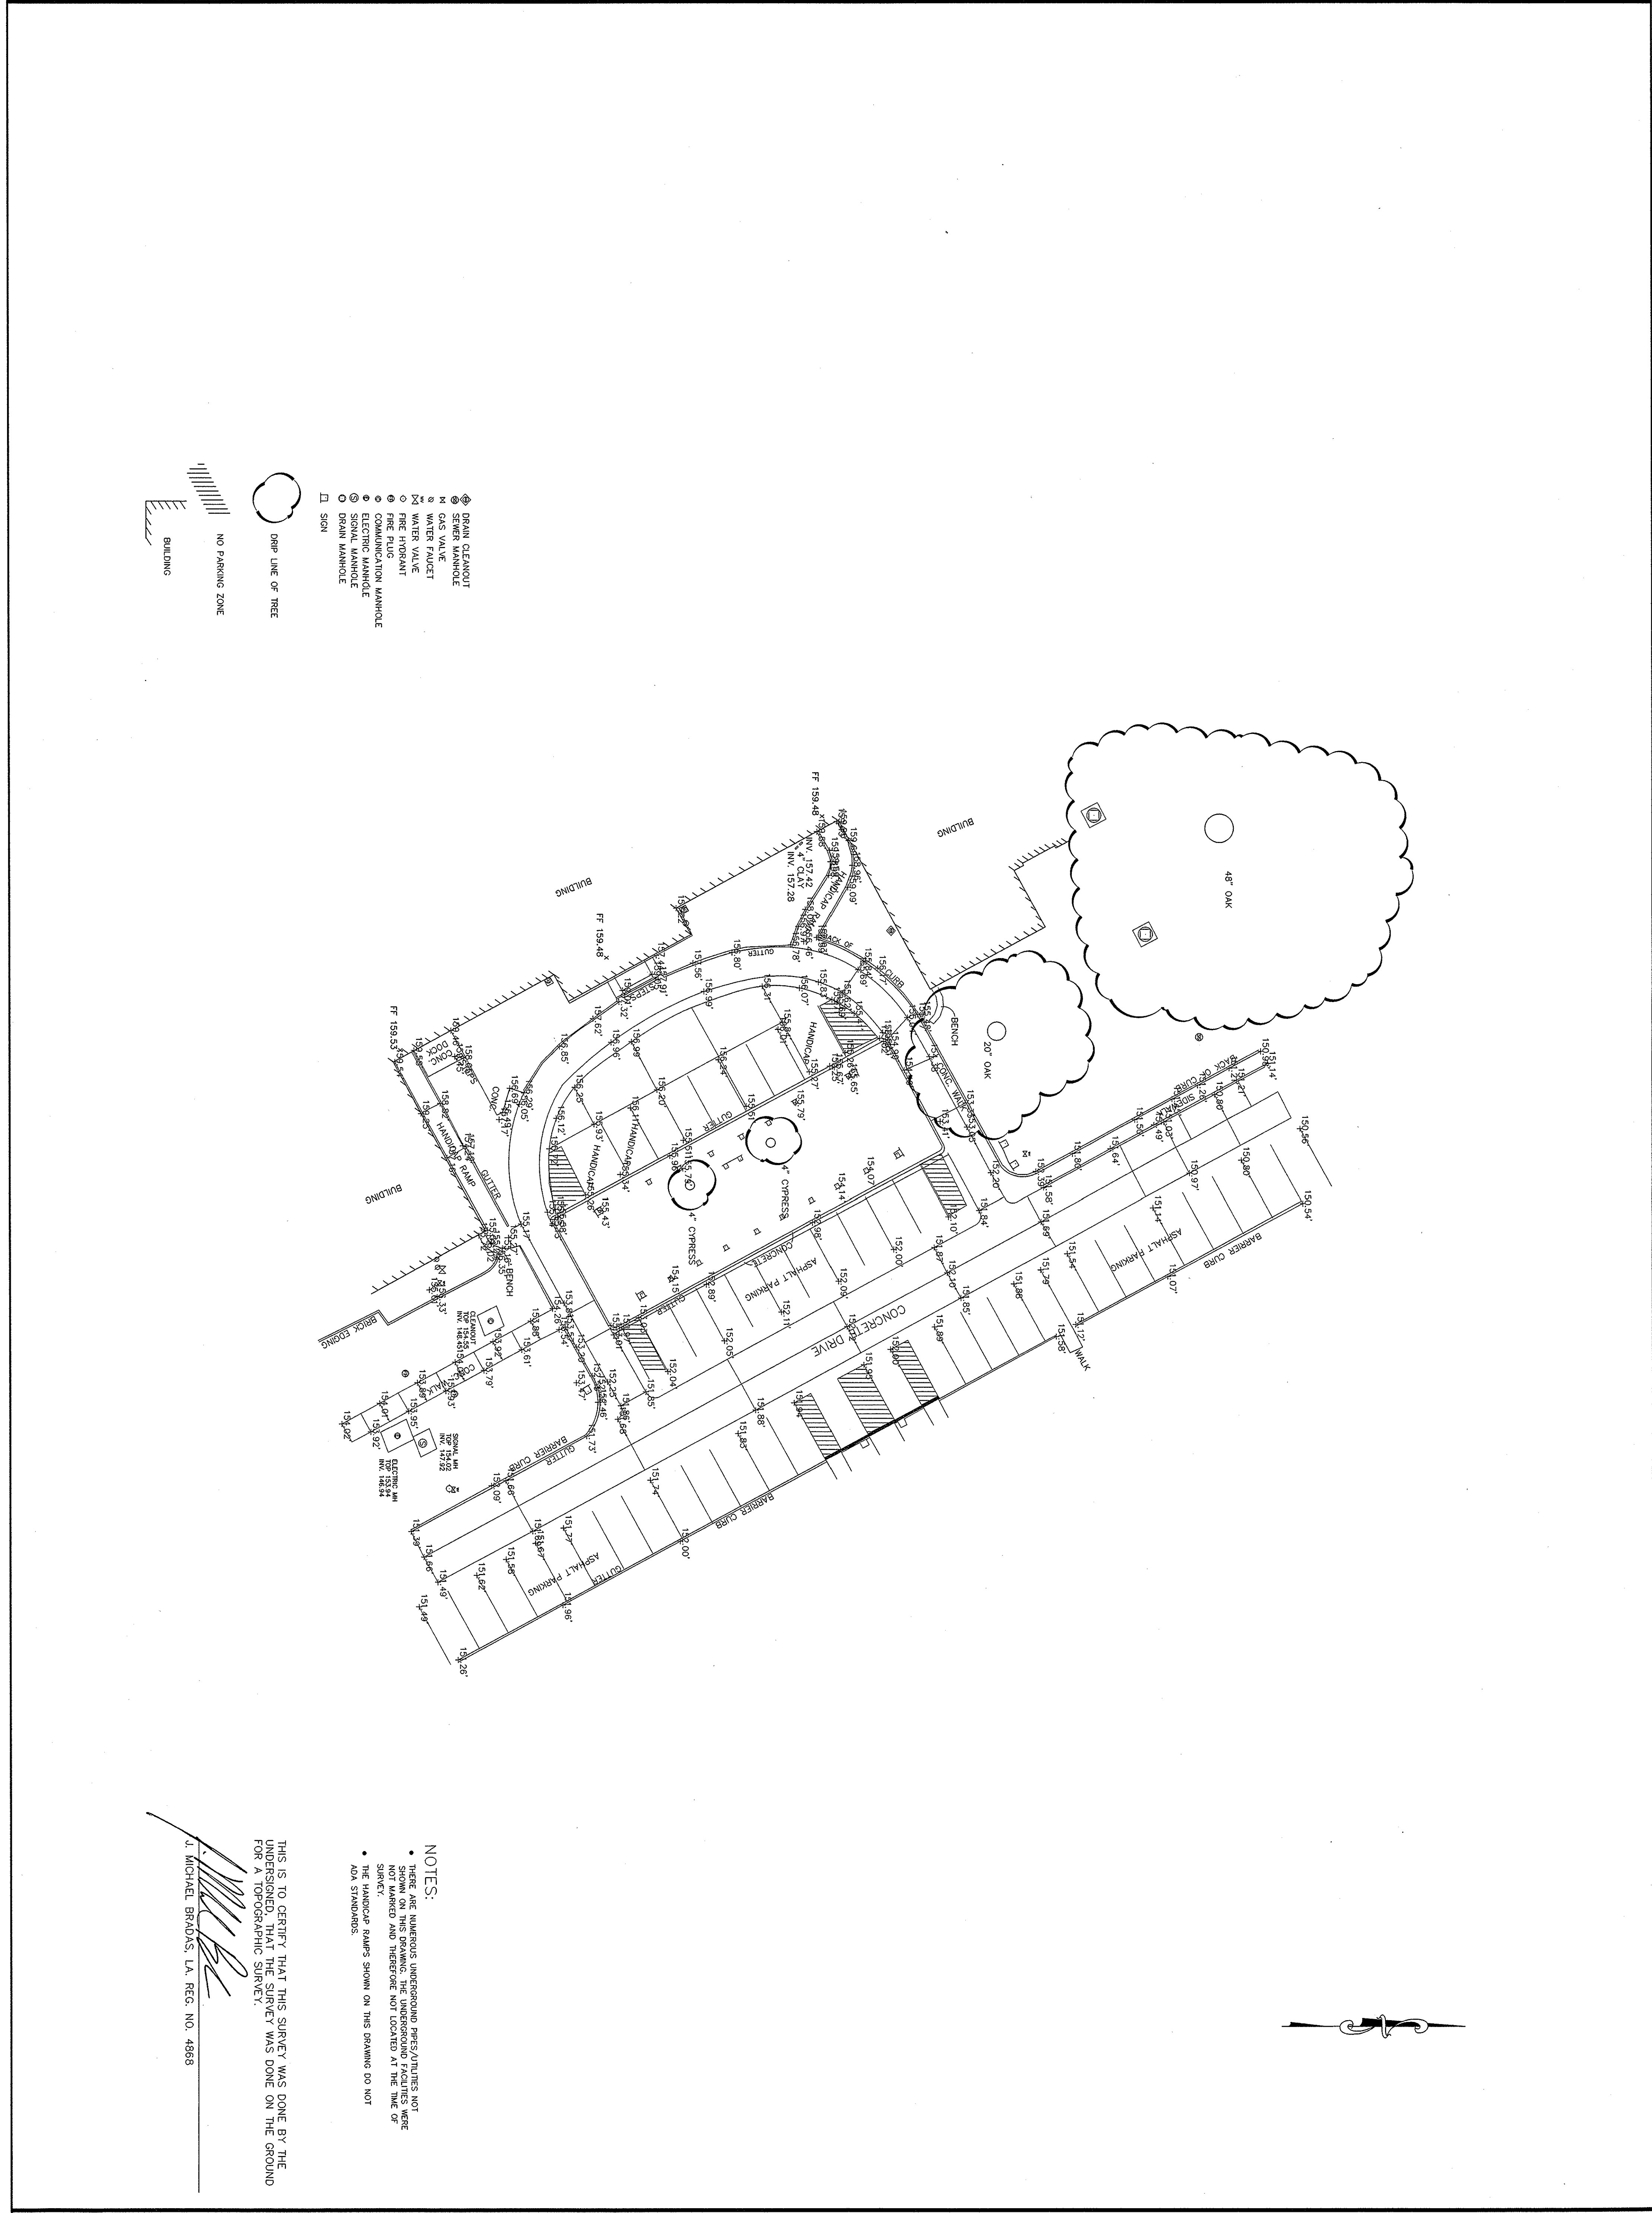

PROJECT NO. 6561
DATE: NOV. 23, 2011
DESIGNED BY: JKH
DRAWN BY: JKH
CHECKED BY: JMB
DRAWING NO.

V.A. MEDICAL CENTER
PINEVILLE, LOUISIANA
LIMITED TOPOGRAPHIC SURVEY
FRONT OF BUILDING #2

Meyer, Meyer, LaCroix & Hixson
Engineers & Land Surveyors
100 Engineer Place, Alexandria, LA 71303
Phone: (318) 448-0888 - Fax: (318) 448-0885
ALEXANDRIA-BATON ROUGE-RUSTON

mml&h